


TYPE 2 - 612 SERIES (6-1/8" THROAT) W/ 1-1/4" REVEAL TRIM
STRIKE JAMB

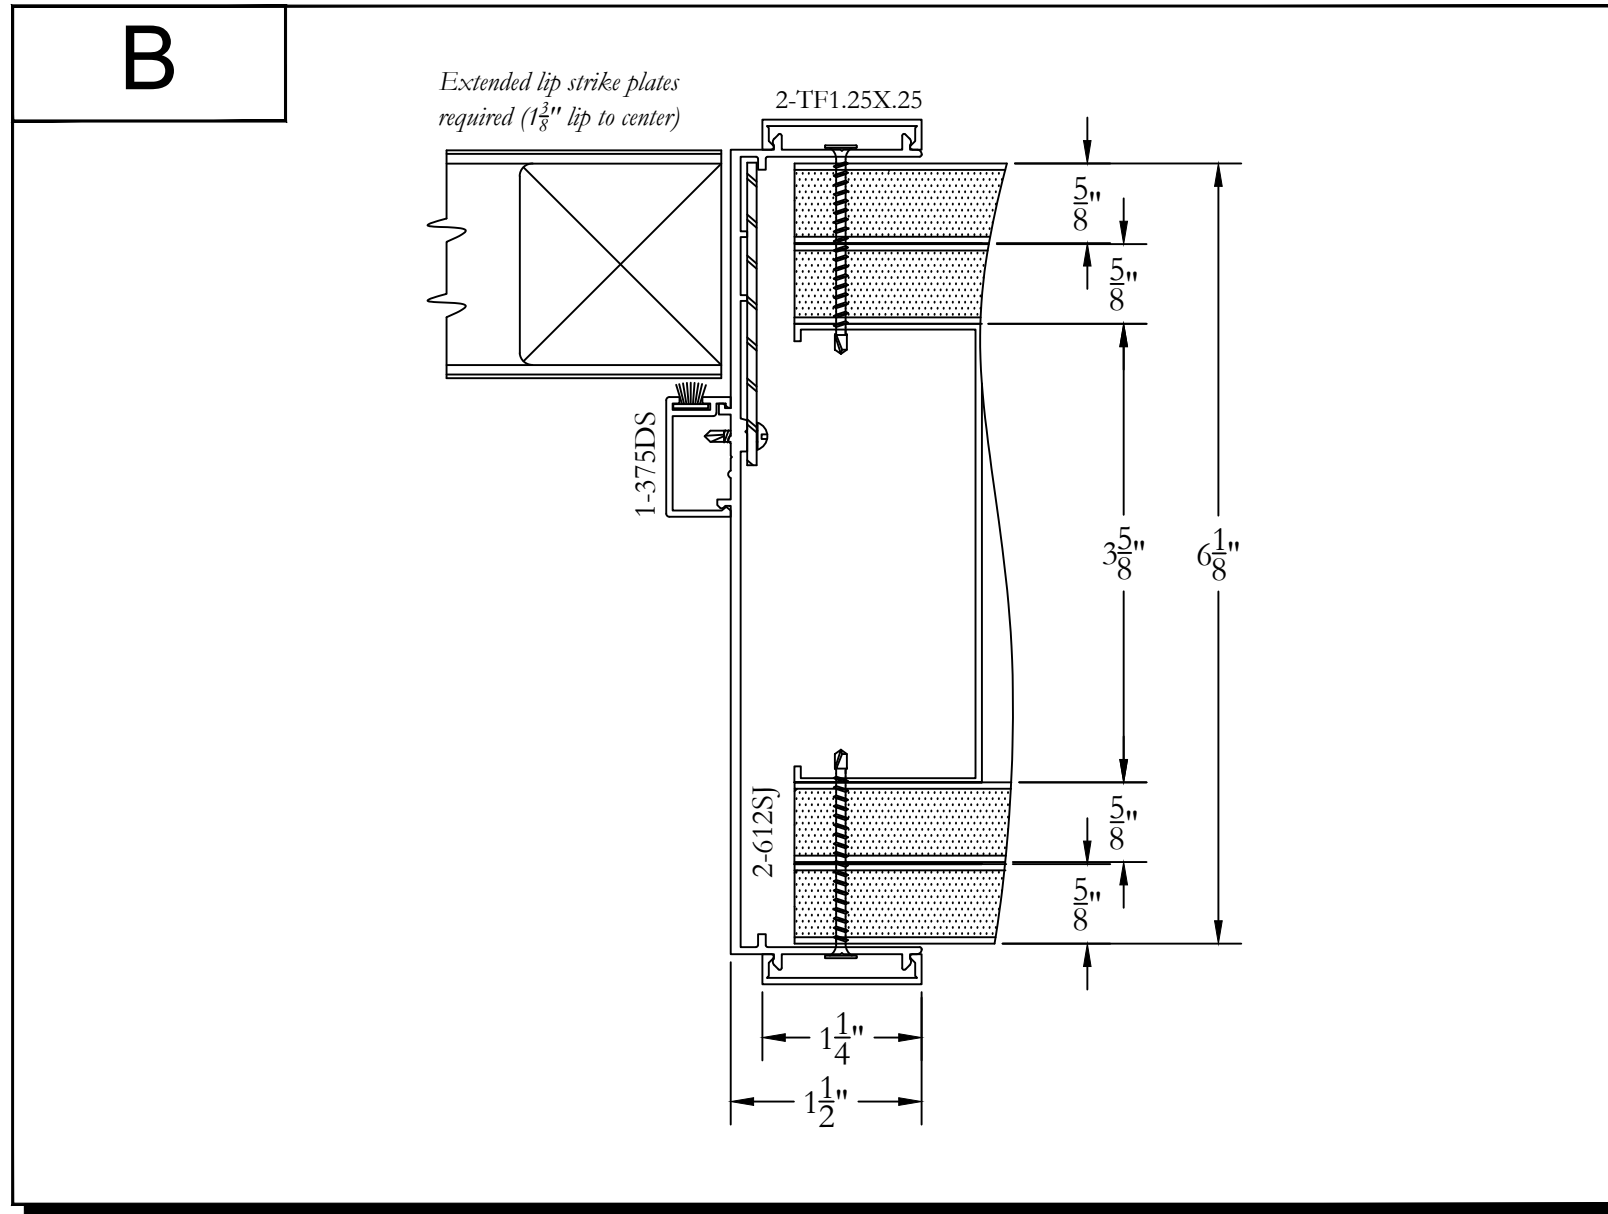

Bringing new light to interior architecture



Frameworks Manufacturing Phone: 713-692-5222
 1910 Cypress Station Dr www.frameworks.com
 Suite #100 email: orders@frameworks.com
 Houston, Texas 77090