


TYPE 2 - 725 SERIES (7-1/4" THROAT) W/ 1-1/2" FLUSH TRIM
GLASS BASE (FLOOR)

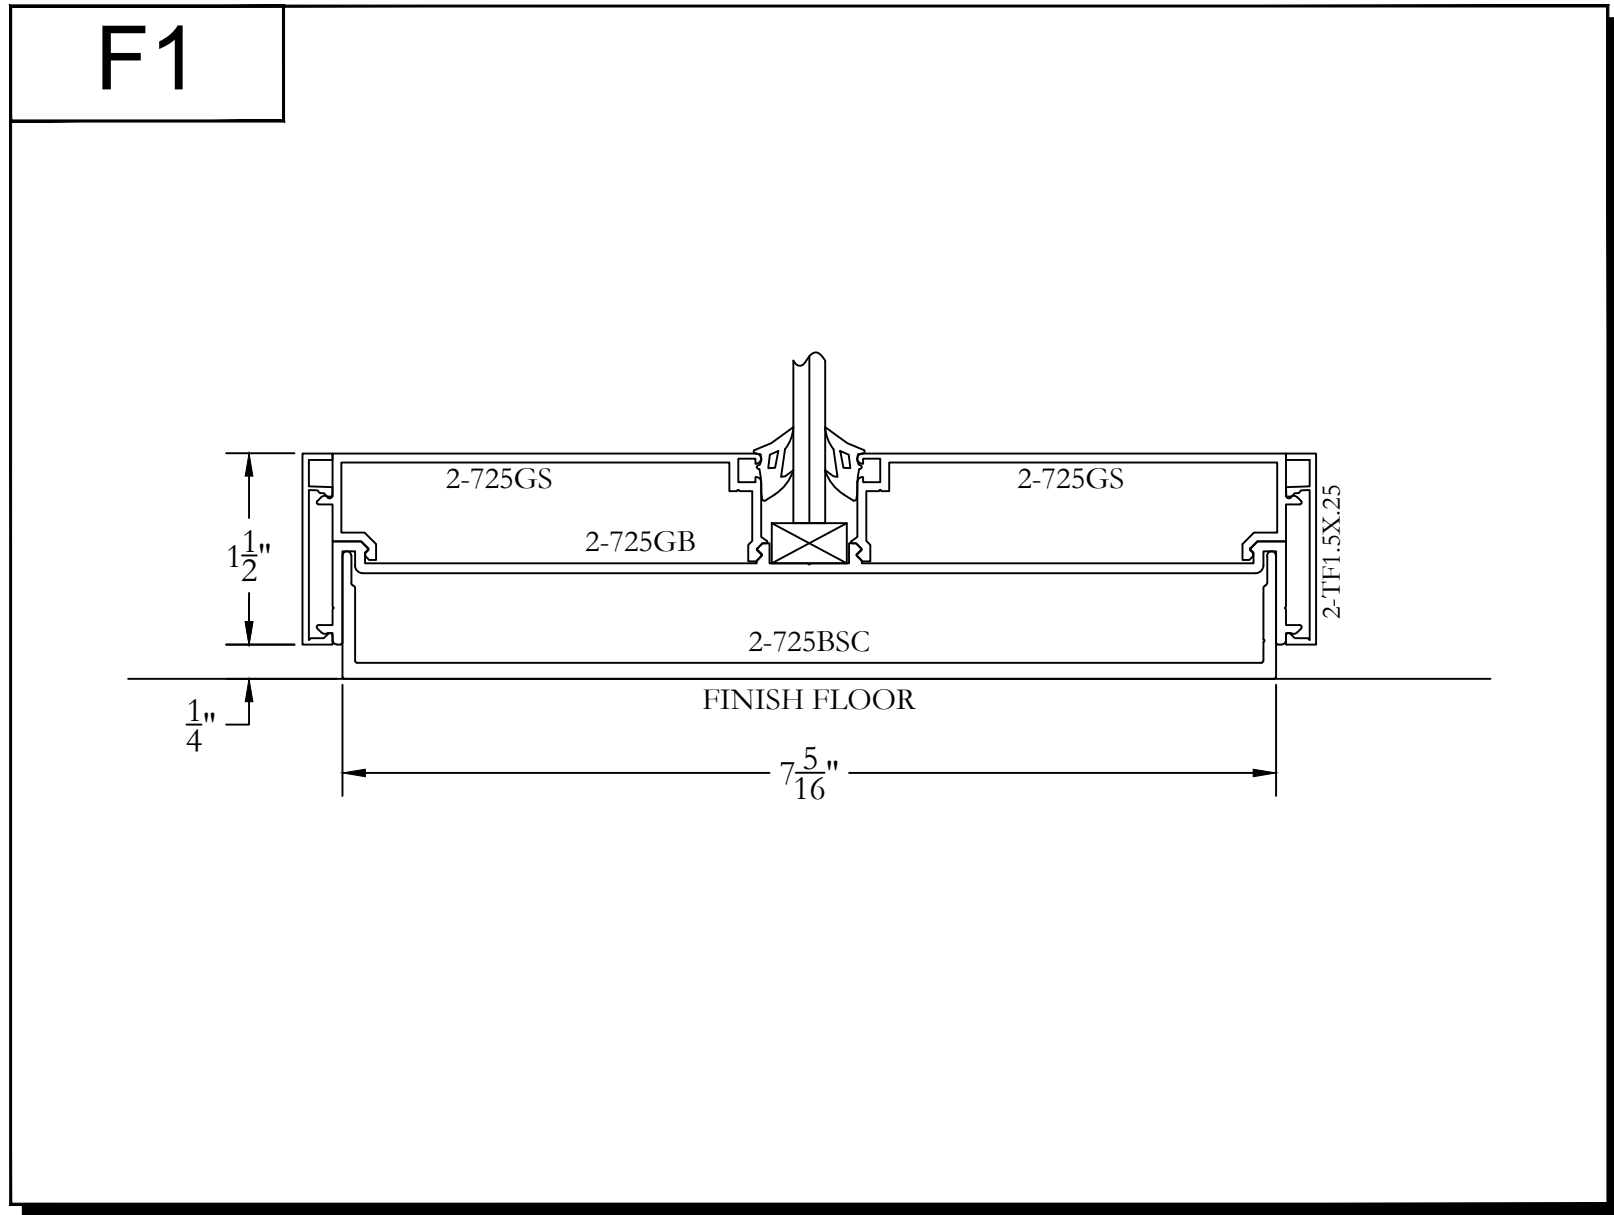

Bringing new light to interior architecture



Frameworks Manufacturing
1910 Cypress Station Dr
Suite #100
Houston, Texas 77090

Phone: 713-692-5222
www.frameworks.com
email: orders@frameworks.com