


TYPE 2 - 725 SERIES (7-1/4" THROAT) W/ 2" FLUSH TRIM
WALL END CAP

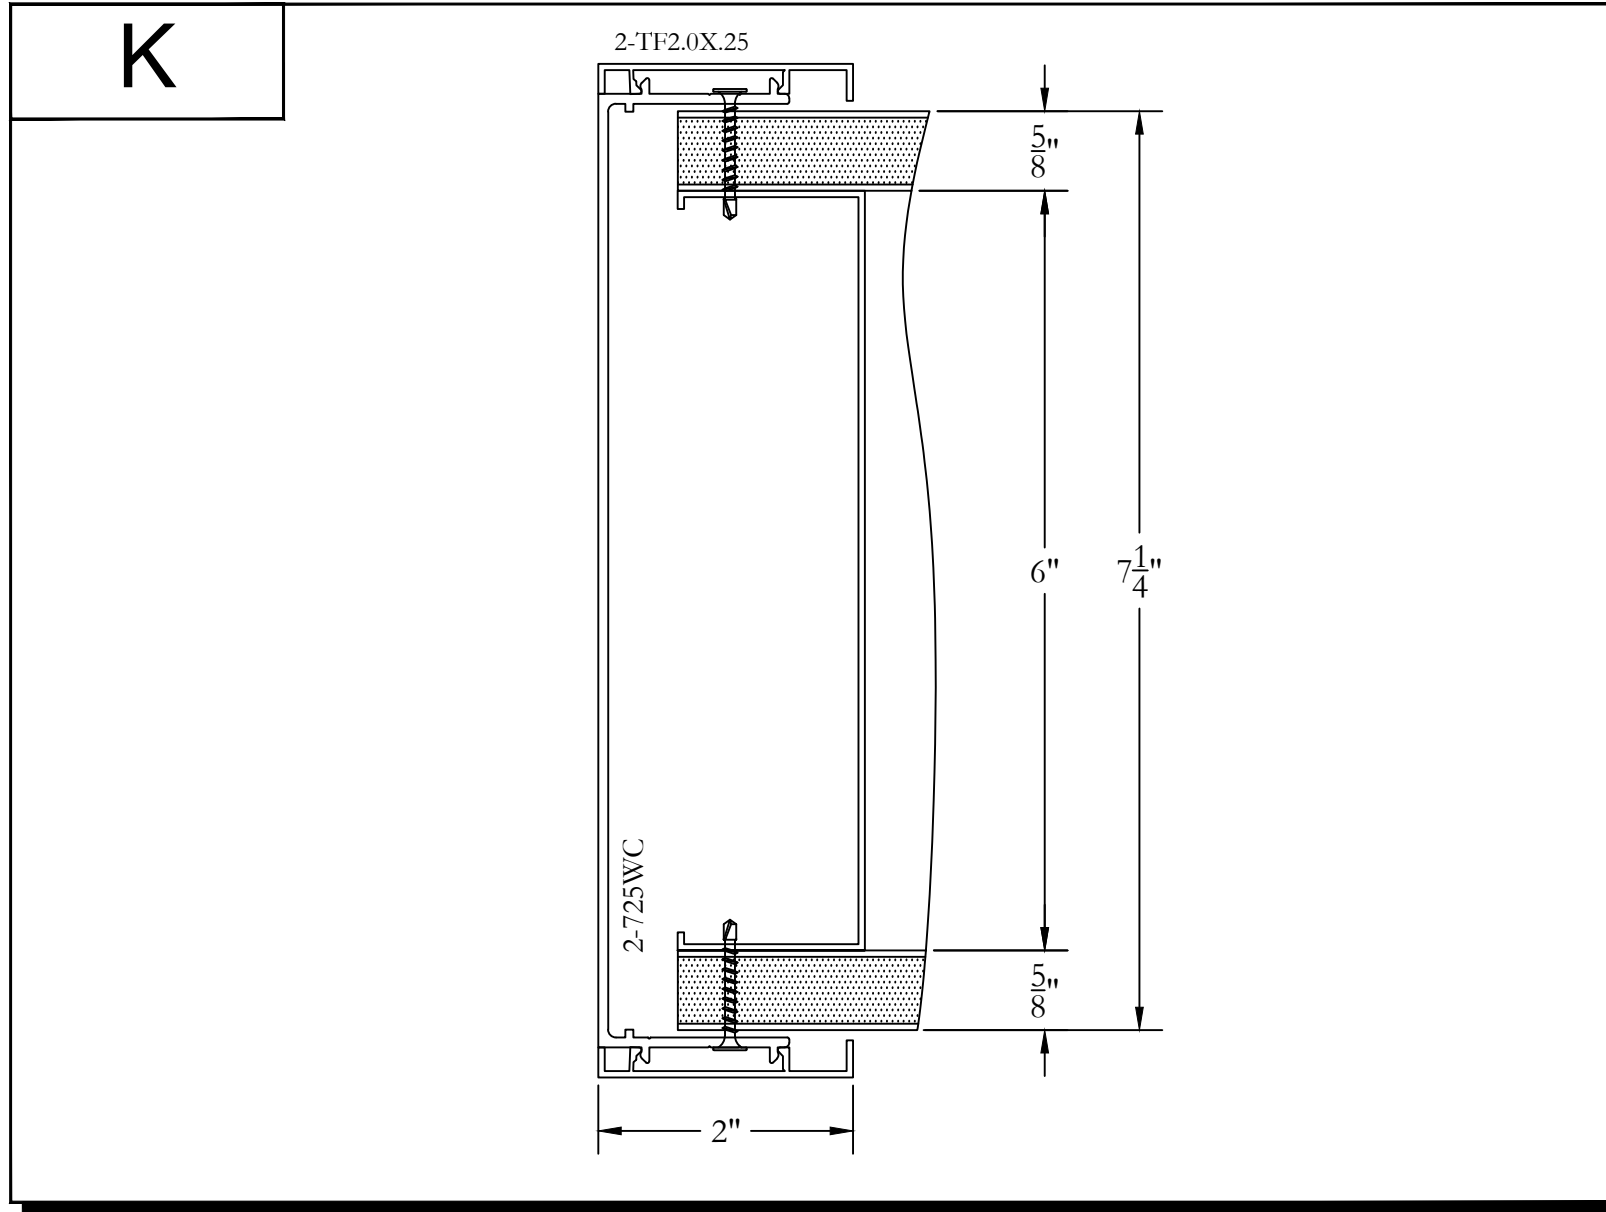

Frameworks Manufacturing Phone: 713-692-5222
1910 Cypress Station Dr www.frameworks.com
Suite #100 email: orders@frameworks.com
Houston, Texas 77090