


TYPE 2 - 612 SERIES (6-1/8" THROAT) W/ 1-1/2" FLUSH TRIM
WALL END CAP HEADER

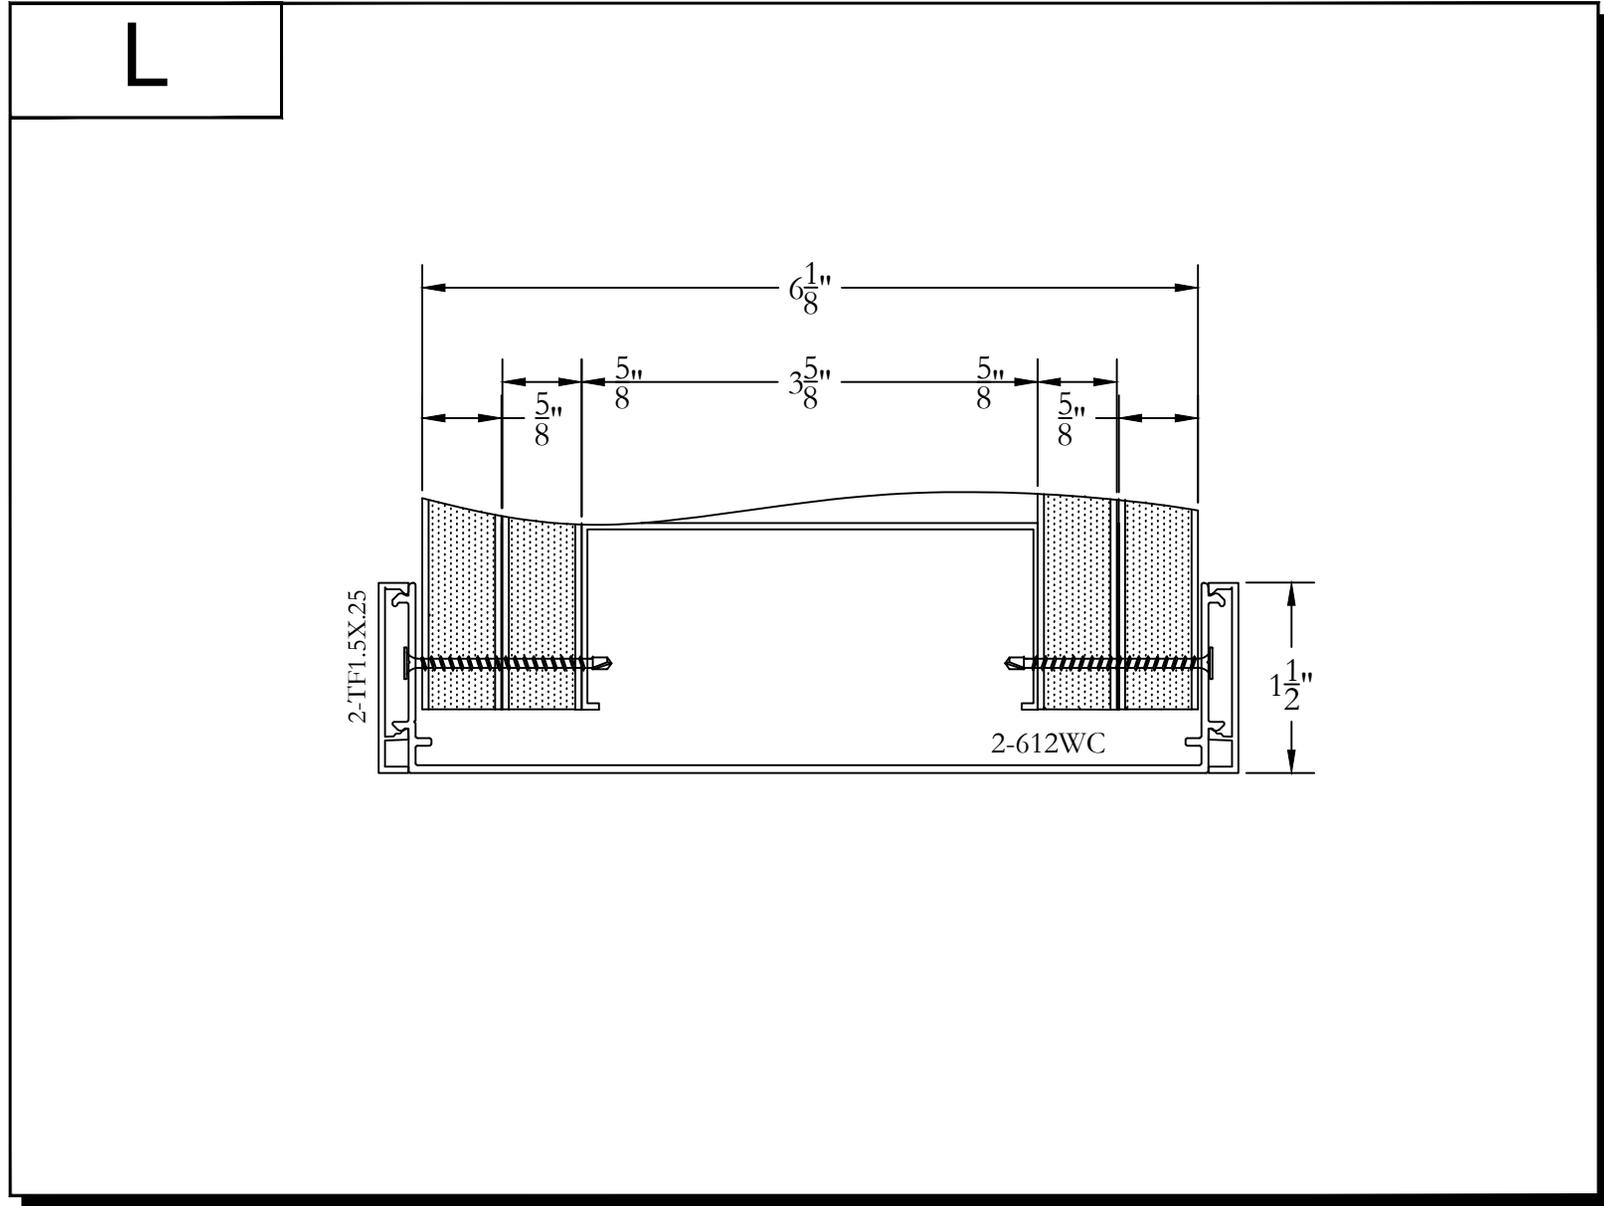

Bringing new light to interior architecture

Frameworks Manufacturing Phone: 713-692-5222
1910 Cypress Station Dr www.frameworks.com
Suite #100 email: orders@frameworks.com
Houston, Texas 77090