


# TYPE I BARNDOOR SLIDER NO SIDELITE (SECTION)

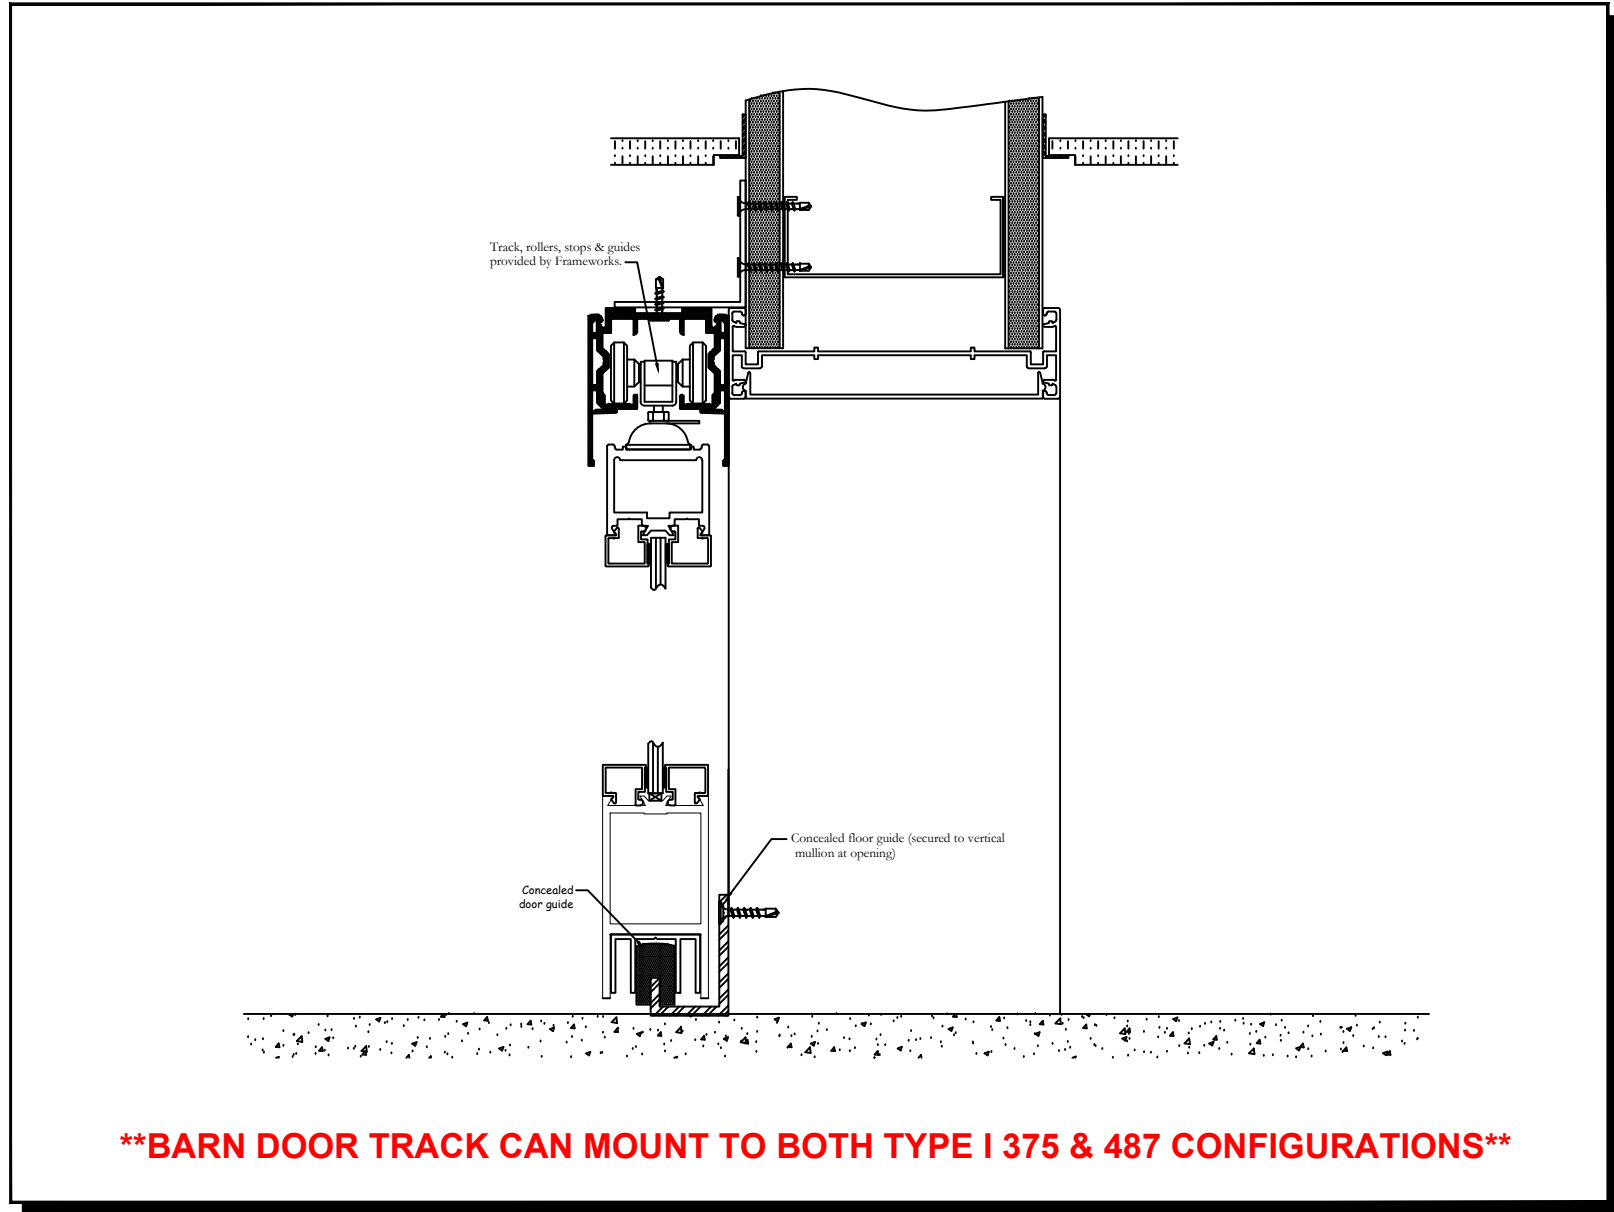

Frameworks Manufacturing Phone: 713-692-5222  
1910 Cypress Station Dr www.frameworks.com  
Suite #100 email: orders@frameworks.com  
Houston, Texas 77090