


TYPE I BARNDOOR SLIDER WITH SIDELITE (PLAN)

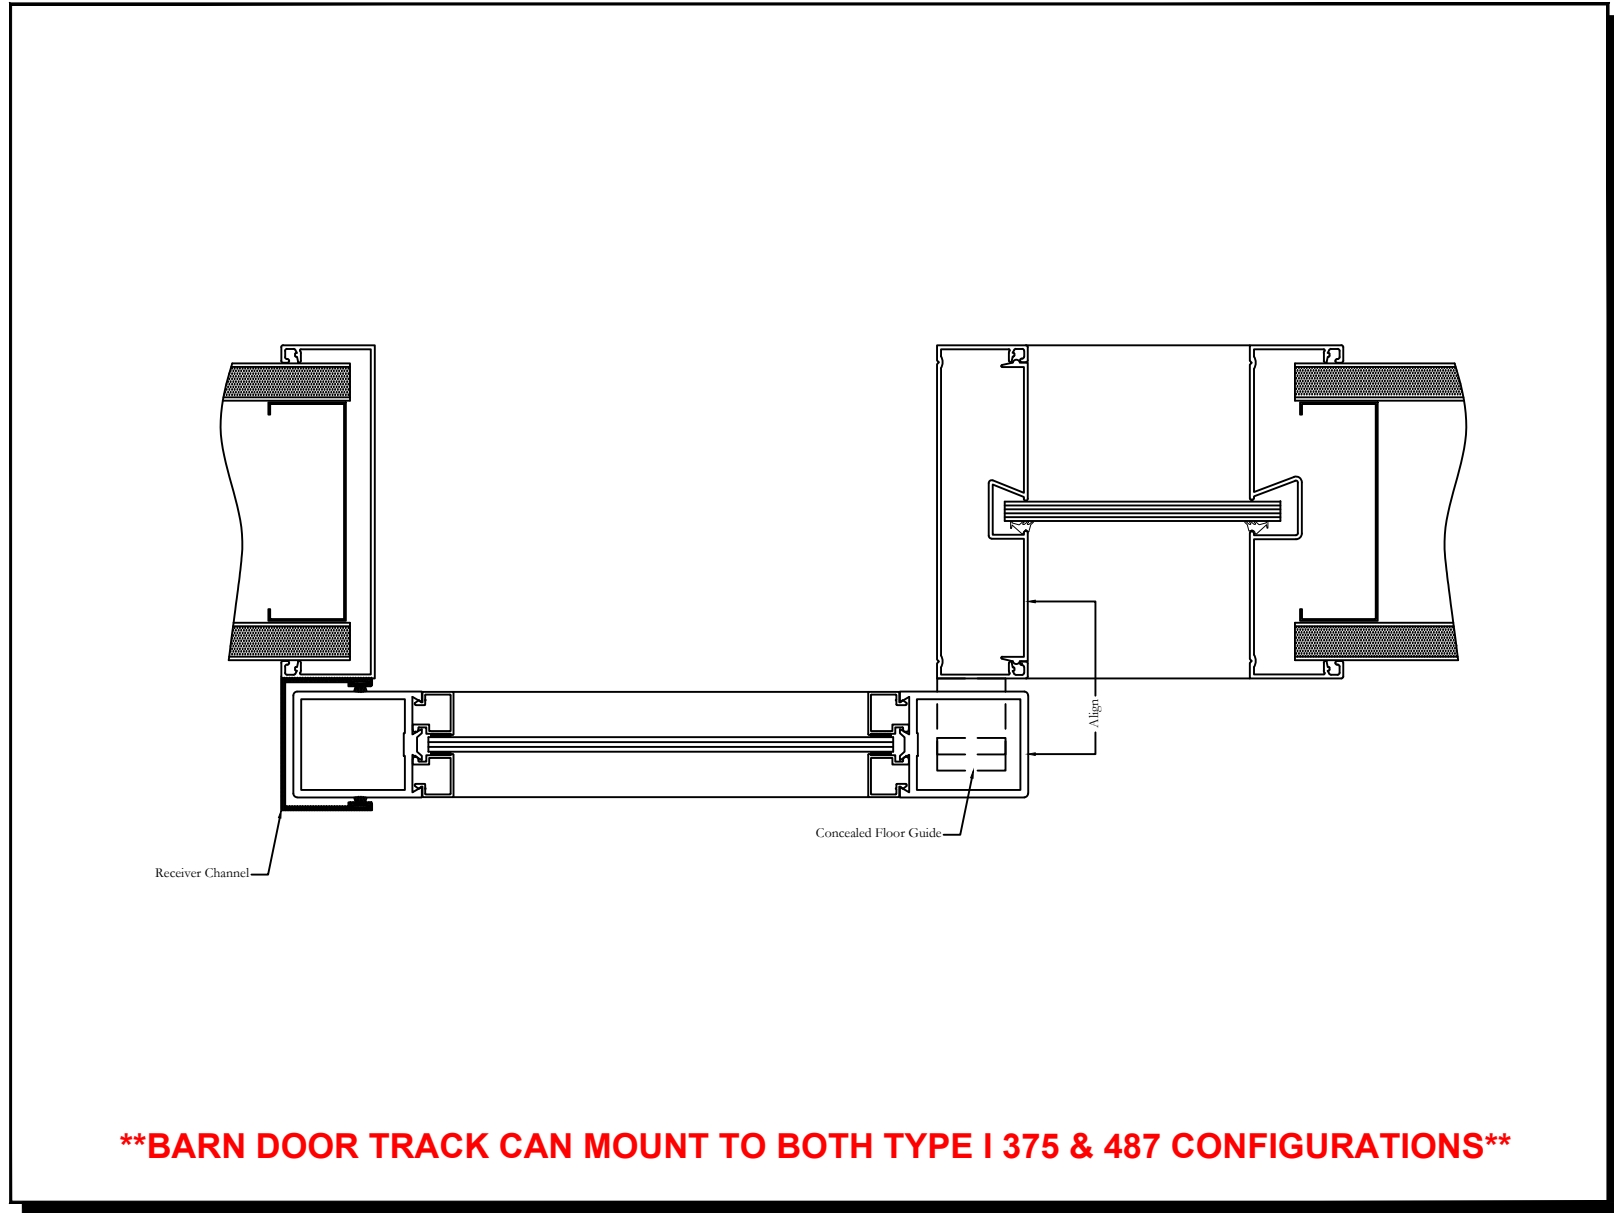

Bringing new light to interior architecture

Frameworks Manufacturing
1910 Cypress Station Dr
Suite #100
Houston, Texas 77090

Phone: 713-692-5222
www.frameworks.com
email: orders@frameworks.com