


TYPE II DOUBLE BARNDOOR SLIDER WITH SIDELITE ON EACH SIDE (PLAN)

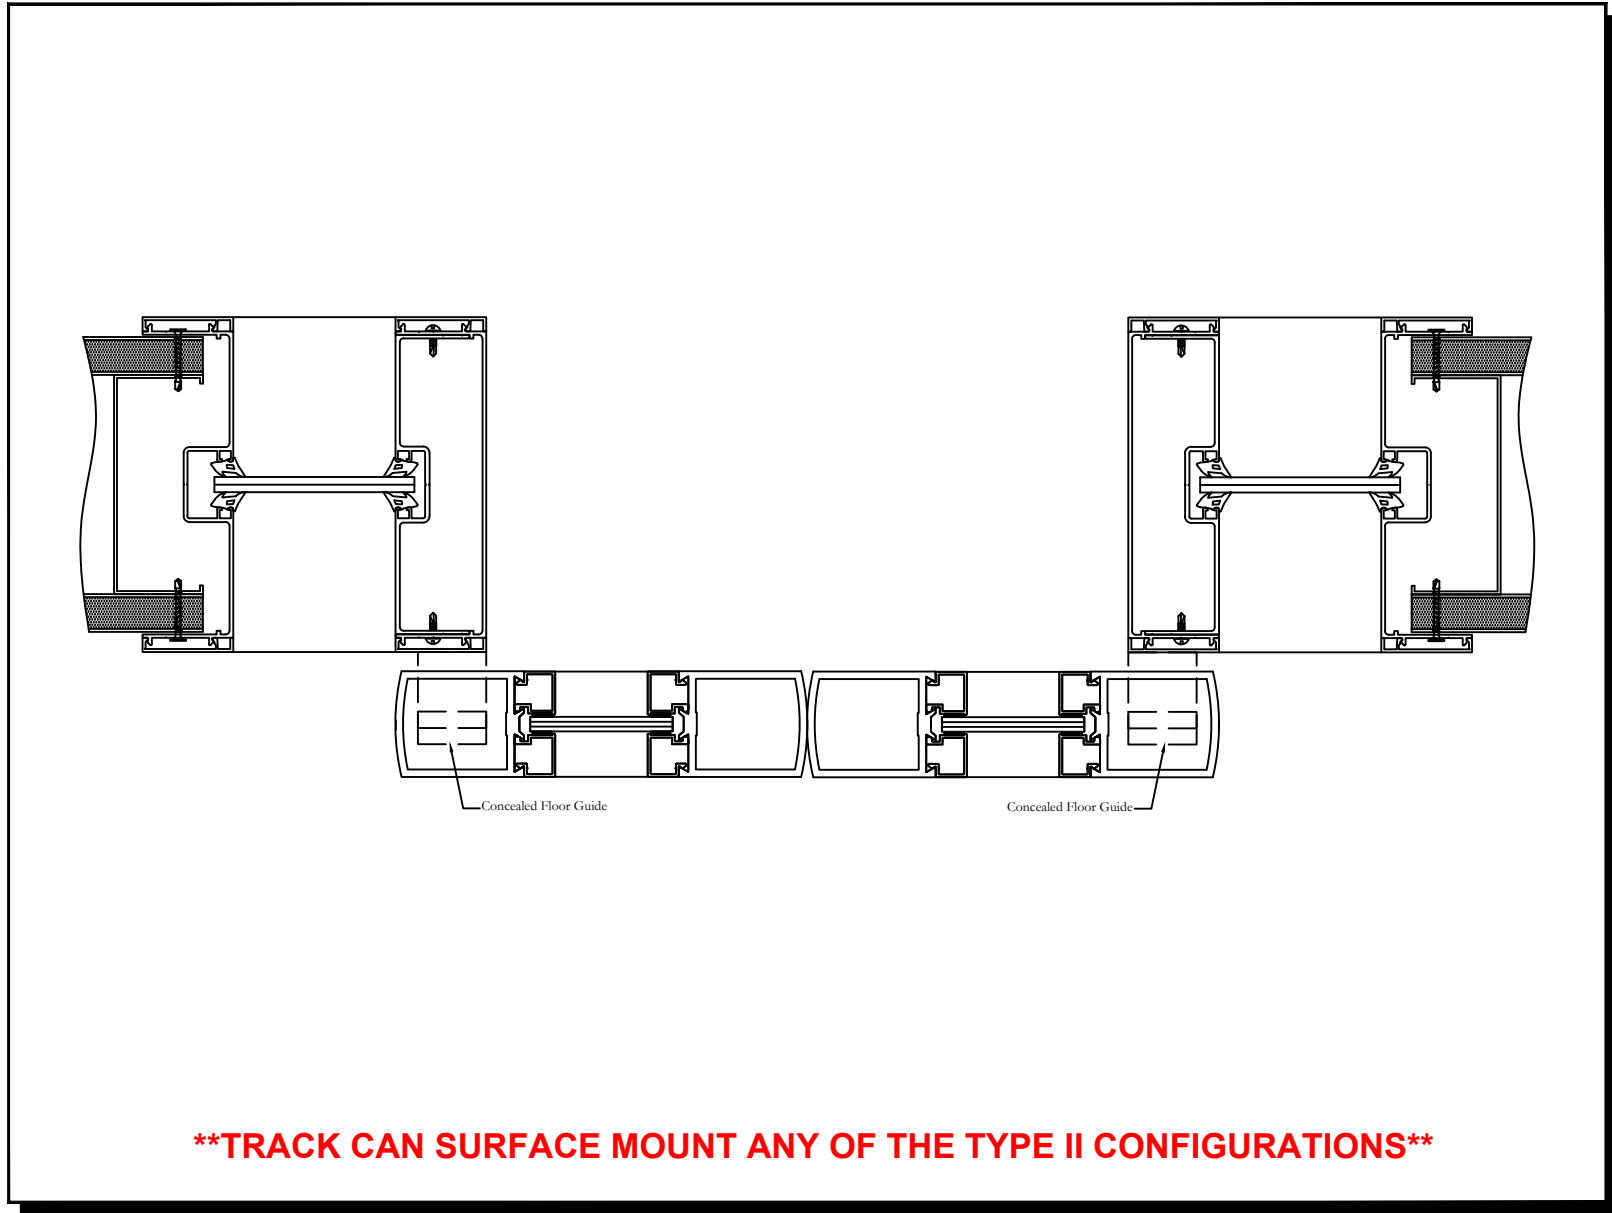

****TRACK CAN SURFACE MOUNT ANY OF THE TYPE II CONFIGURATIONS****



Frameworks Manufacturing Phone: 713-692-5222
1910 Cypress Station Dr www.frameworks.com
Suite #100 email: orders@frameworks.com
Houston, Texas 77090