


TYPE II BARNDOOR SLIDER
NO SIDELITE/NO CONCEALED DOOR GUIDE (SECTION)

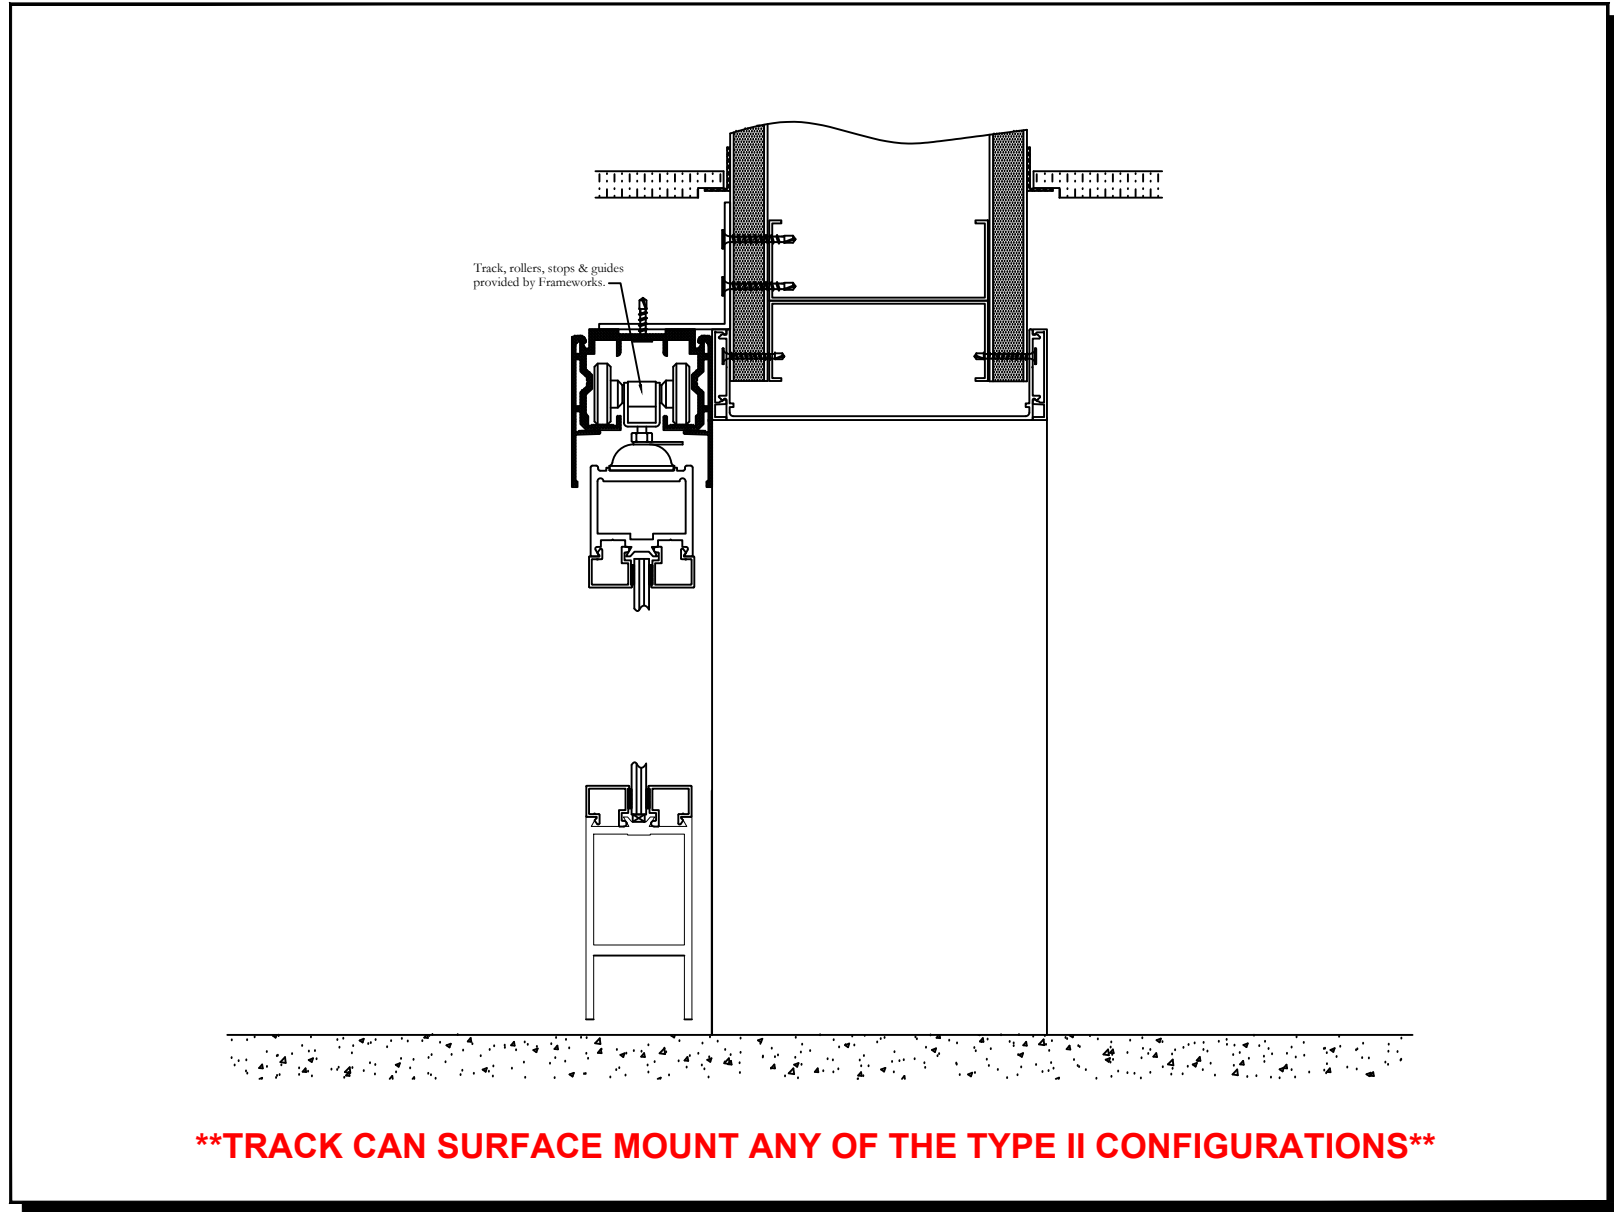

Bringing new light to interior architecture



Frameworks Manufacturing Phone: 713-692-5222
1910 Cypress Station Dr www.frameworks.com
Suite #100 email: orders@frameworks.com
Houston, Texas 77090