


## TYPE II BARNDOOR SLIDER NO SIDELITE (SECTION)

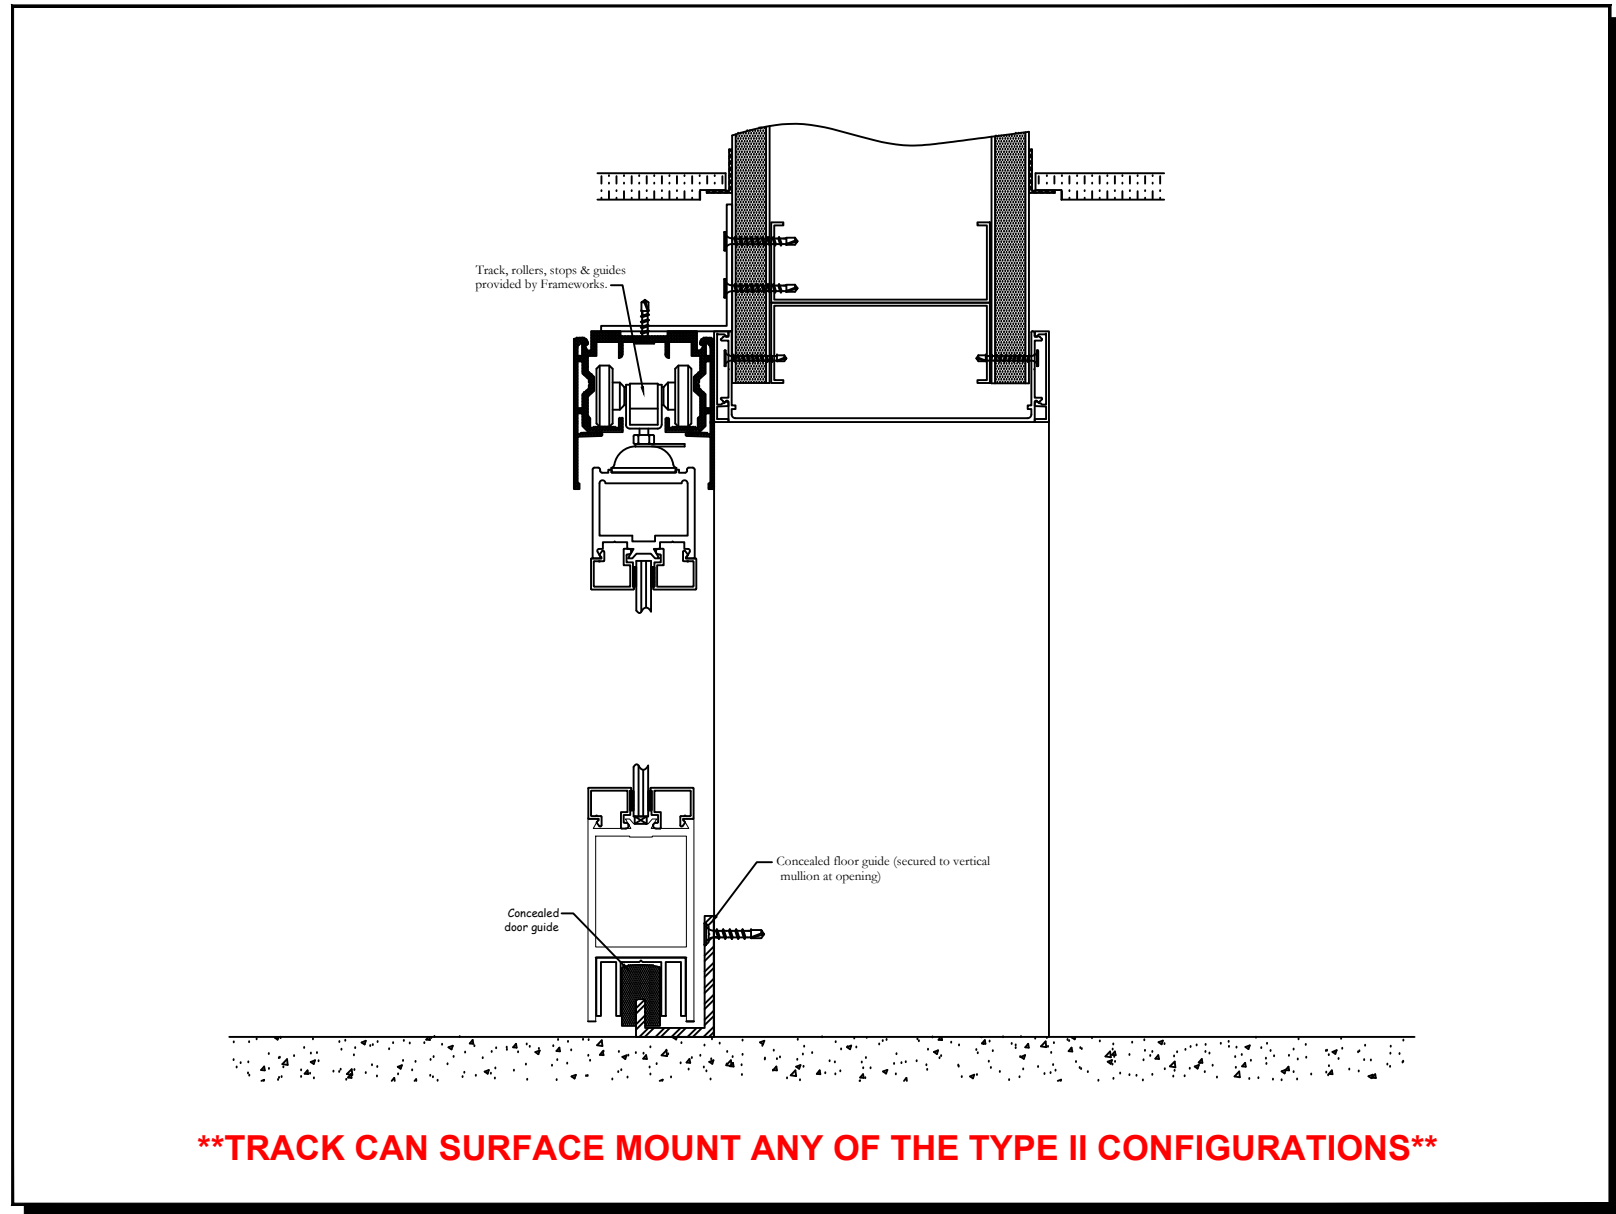

*Bringing new light to interior architecture*



Frameworks Manufacturing  
1910 Cypress Station Dr  
Suite #100  
Houston, Texas 77090

Phone: 713-692-5222  
[www.frameworks.com](http://www.frameworks.com)  
email: [orders@frameworks.com](mailto:orders@frameworks.com)